


EMERGENCY EVACUATION MAP

1st Floor , #103 Building, PT SULUH ARDHI ENGINEERING

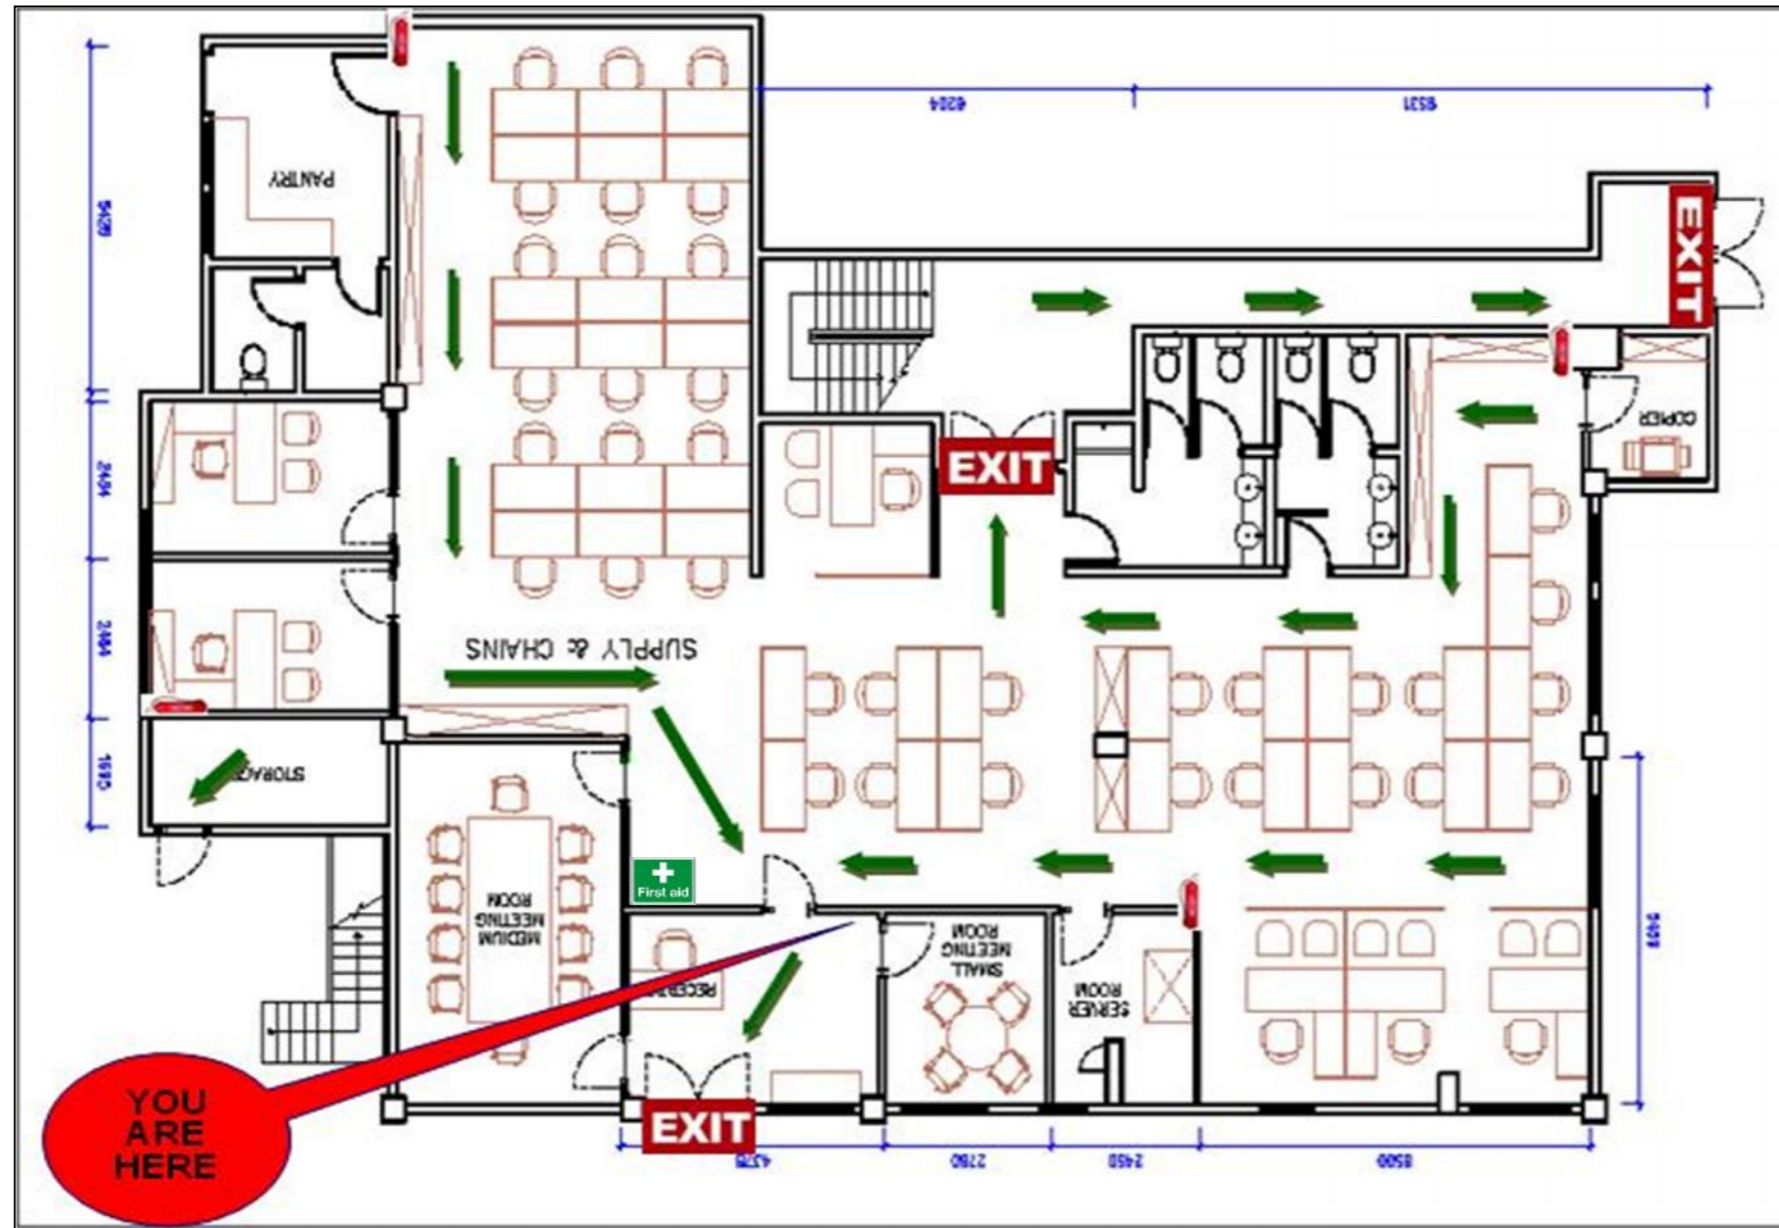

INFORMATION / INFORMASI

- : ALTERNATIVE EMERGENCY ROUTE / RUTE ALTERNATIF DISAAT KEADAAN DARURAT
- : FIRE EXTINGUISHER / ALAT PEMADAM KEBAKARAN
- EXIT** : EMERGENCY EXTI SIGN TANDA PINTU DARURAT
- : ASSEMBLY POINT / TITIK TEMPAT BERKUMPUL
- : KOTAK P3K / KOTAK PERTOLONGAN PERTAMA PADA KECELAKAAN

EVACUATION ASSEMBLY POINT / TEMPAT BERKUMPUL EVAKUASI

